

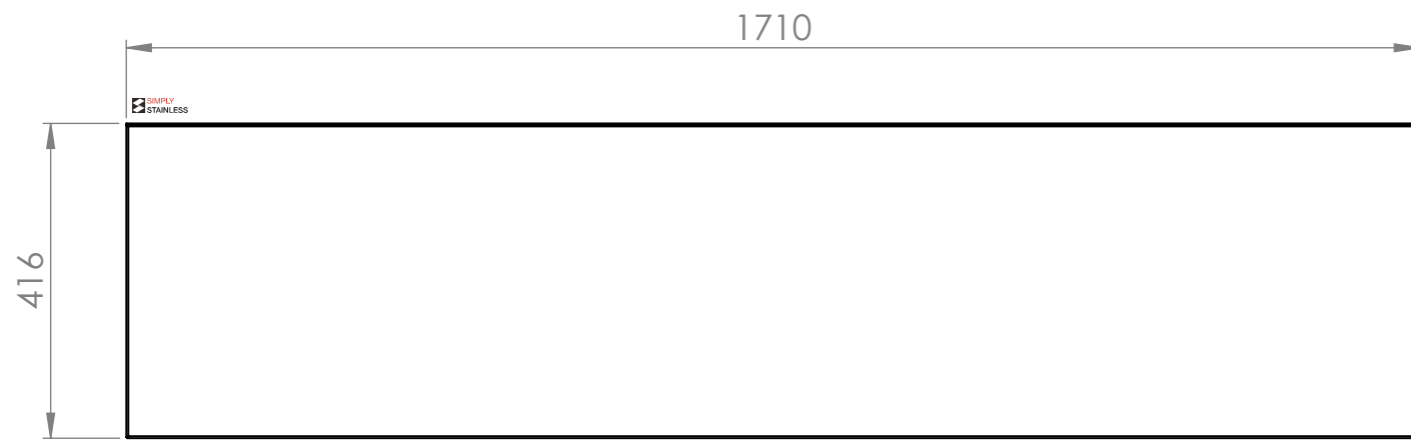


01-6-1800 & DPK
(NOT INCLUDED, ILLUSTRATION ONLY)

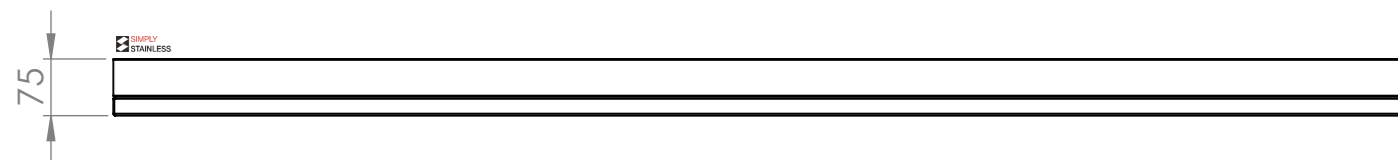

PLAN

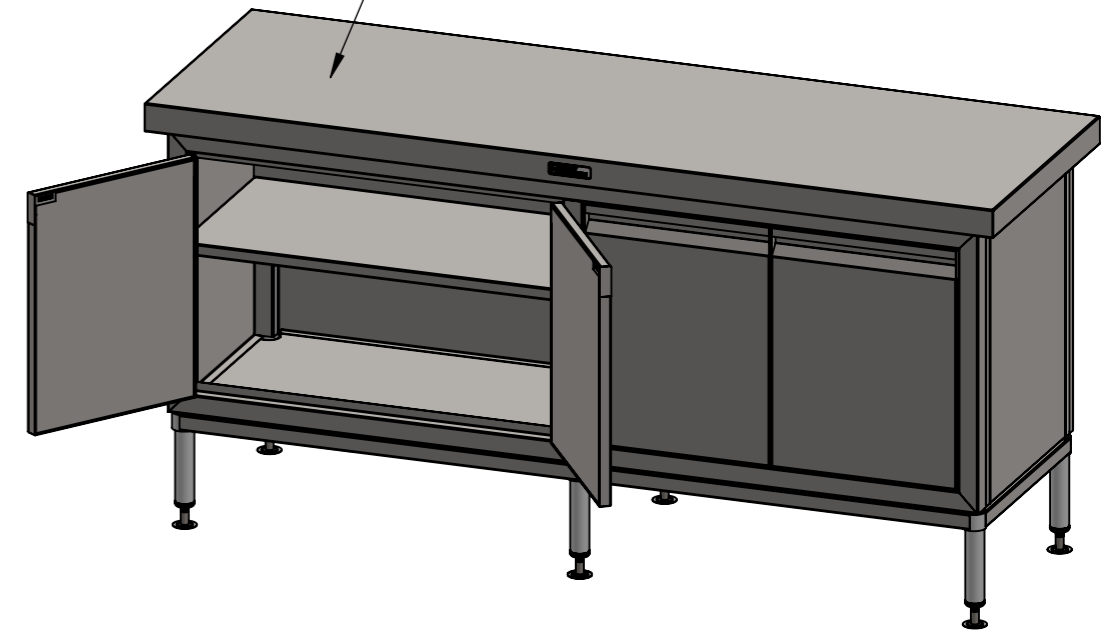

FRONT ELEVATION



SIDE ELEVATION



Modular Sinks, Tables & Shelving
COPYRIGHT © 2022

This drawing is the property of CI GROUP PTY LTD. Tradings as SIMPLY STAINLESS and it may not be copied, reproduced or modified in whole or in part without prior written permission of CI GROUP PTY LTD. SIMPLY STAINLESS reserves the right to change specification and design without notice.

32-DPK-MS-6-1800
MID SHELF

SIZE: A3

SCALE : 1:10

CONSTRUCTION NOTES :

1. MADE FROM 1mm 201 STAINLESS STEEL.

32-DPK-MS-6-1800