


FRONT ELEVATION



SIDE ELEVATION

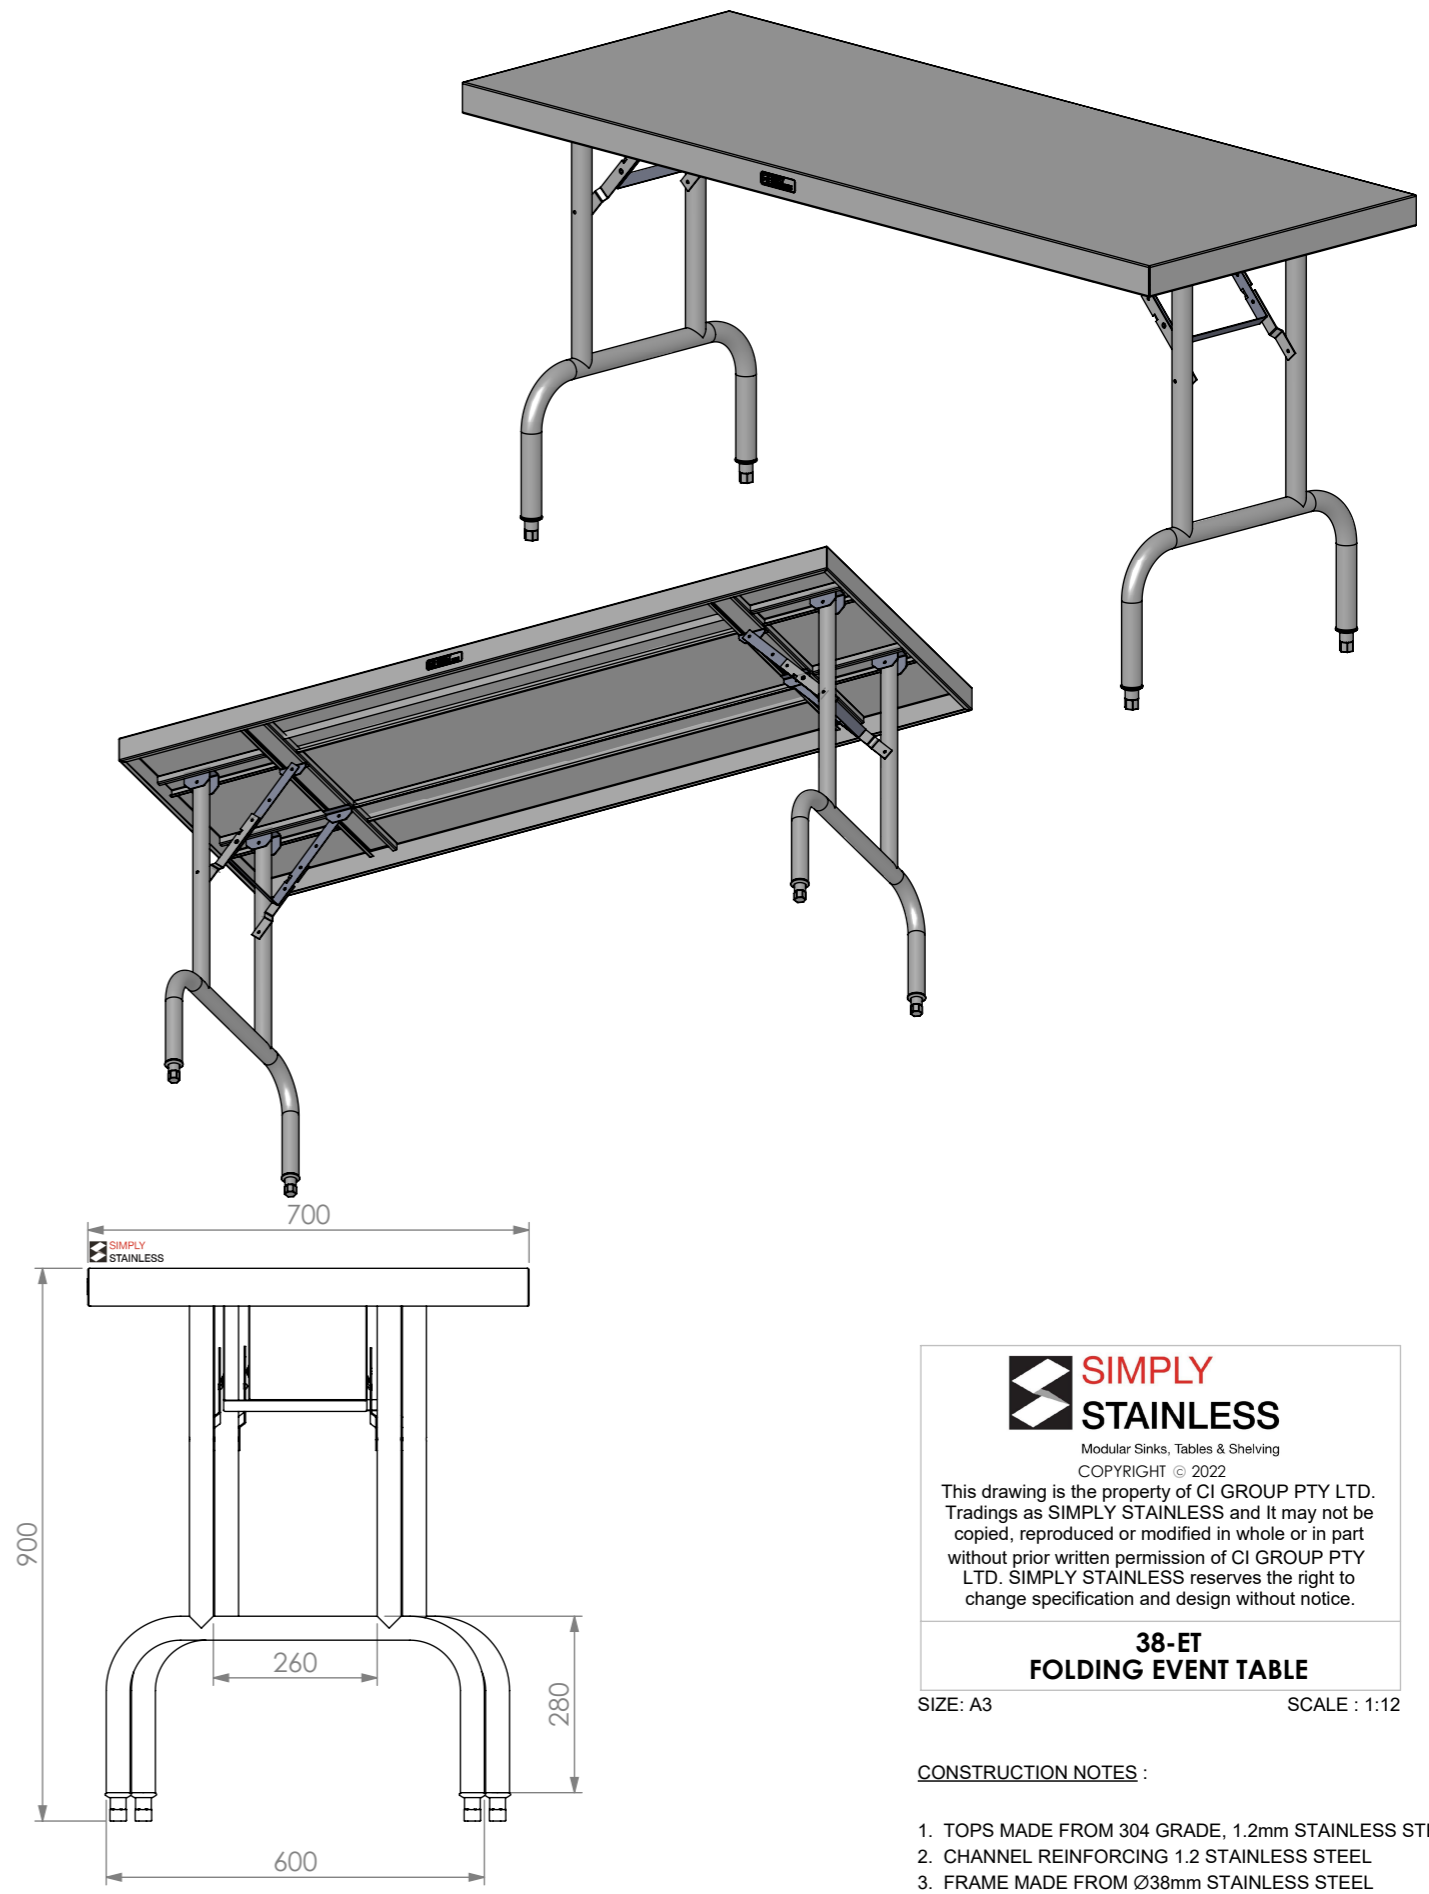

Modular Sinks, Tables & Shelving
COPYRIGHT © 2022

This drawing is the property of CI GROUP PTY LTD. Tradings as SIMPLY STAINLESS and it may not be copied, reproduced or modified in whole or in part without prior written permission of CI GROUP PTY LTD. SIMPLY STAINLESS reserves the right to change specification and design without notice.

**38-ET
FOLDING EVENT TABLE**

SIZE: A3

SCALE : 1:12

CONSTRUCTION NOTES :

1. TOPS MADE FROM 304 GRADE, 1.2mm STAINLESS STEEL.
2. CHANNEL REINFORCING 1.2 STAINLESS STEEL
3. FRAME MADE FROM Ø38mm STAINLESS STEEL TUBE, STAIN POLISHED, 1.2mm WALL THICKNESS WITH FOLD UP HINGE.
4. FEET ARE ADJUSTABLE STAINLESS STEEL.